



DYNAMIC
ENGINEERING • EARTH
• HIGHWAY • TRAFFIC

[illegible]

THIS PLAN SET IS FOR PERMITTING PURPOSES
ONLY AND MAY NOT BE USED FOR CONSTRUCTION

| RAWN BY: | DESIGNED BY: | CHECKED BY: | CHECKED BY: |
|----------|--------------|-------------|-------------|
| JDG/RRR | WB | WB | — |

PROJECT: **PR BRIDGE 178 PHASE II OWNER URBAN RENEWAL, LLC**
PROPOSED BRIDGE POINT 78

TOWN OF PHILLIPSBURG & TOWNSHIP OF LOPATCONG

BRIDGE

PROTECT YOURSELF
 REQUIRE NOTIFICATION OF EXCAVATORS, DESIGNERS, OR ANY PERSON
 WHO DISTURBS THE EARTH'S SURFACE ANYWHERE IN ANY STATE

811

**Know what's below
 Call before you dig.**

**SPECIFIC DIRECT PHONE NUMBERS VISIT:
WWW.CALL811.COM**

**DYNAMIC
ENGINEERING**
LAND DEVELOPMENT CONSULTING • PERMITTING
GEOTECHNICAL • ENVIRONMENTAL
TRAFFIC • SURVEY • PLANNING & ZONING

245 Main Street, Suite 110
Chester, NJ 07930

T: 908.879.9229 | F: 908.879.0222

Offices conveniently located at:

- LAKE COWD, NEW JERSEY • 732.874.0708
- CHESTER NEW JERSEY • 908.079.9229
- NEWARK, NEW JERSEY • 973.755.7200
- TOWNSHIP NEW JERSEY • 732.974.0098
- NEWPORT, PENNSYLVANIA • 767.655.0724
- PHILADELPHIA, PENNSYLVANIA • 215.353.4888
- BETHLEHEM, PENNSYLVANIA • 717.610.5560
- AUSTIN, TEXAS • 972.534.2100
- HOUSTON, TEXAS • 281.789.4400
- AUSTIN, TEXAS • 512.646.2646
- DERAY BEACH, FLORIDA • 361.921.8570

www.dynamicc.com

BRETT W. SKAPINETZ

PROFESSIONAL ENGINEER
NEW JERSEY LICENSE No. 41985

JOSEPH G. JAWORSKI


PROFESSIONAL ENGINEER
NEW JERSEY LICENSE No. 36618

TITLE:

BUILDING #1
SITE PLAN 'B'

| | |
|----------------------------|---------------------|
| SCALE: (H) 1"=50' (V) | DATE: 06/09/2021 |
| PROJECT No: 1313-99-026 | |

SHEET No: **8**

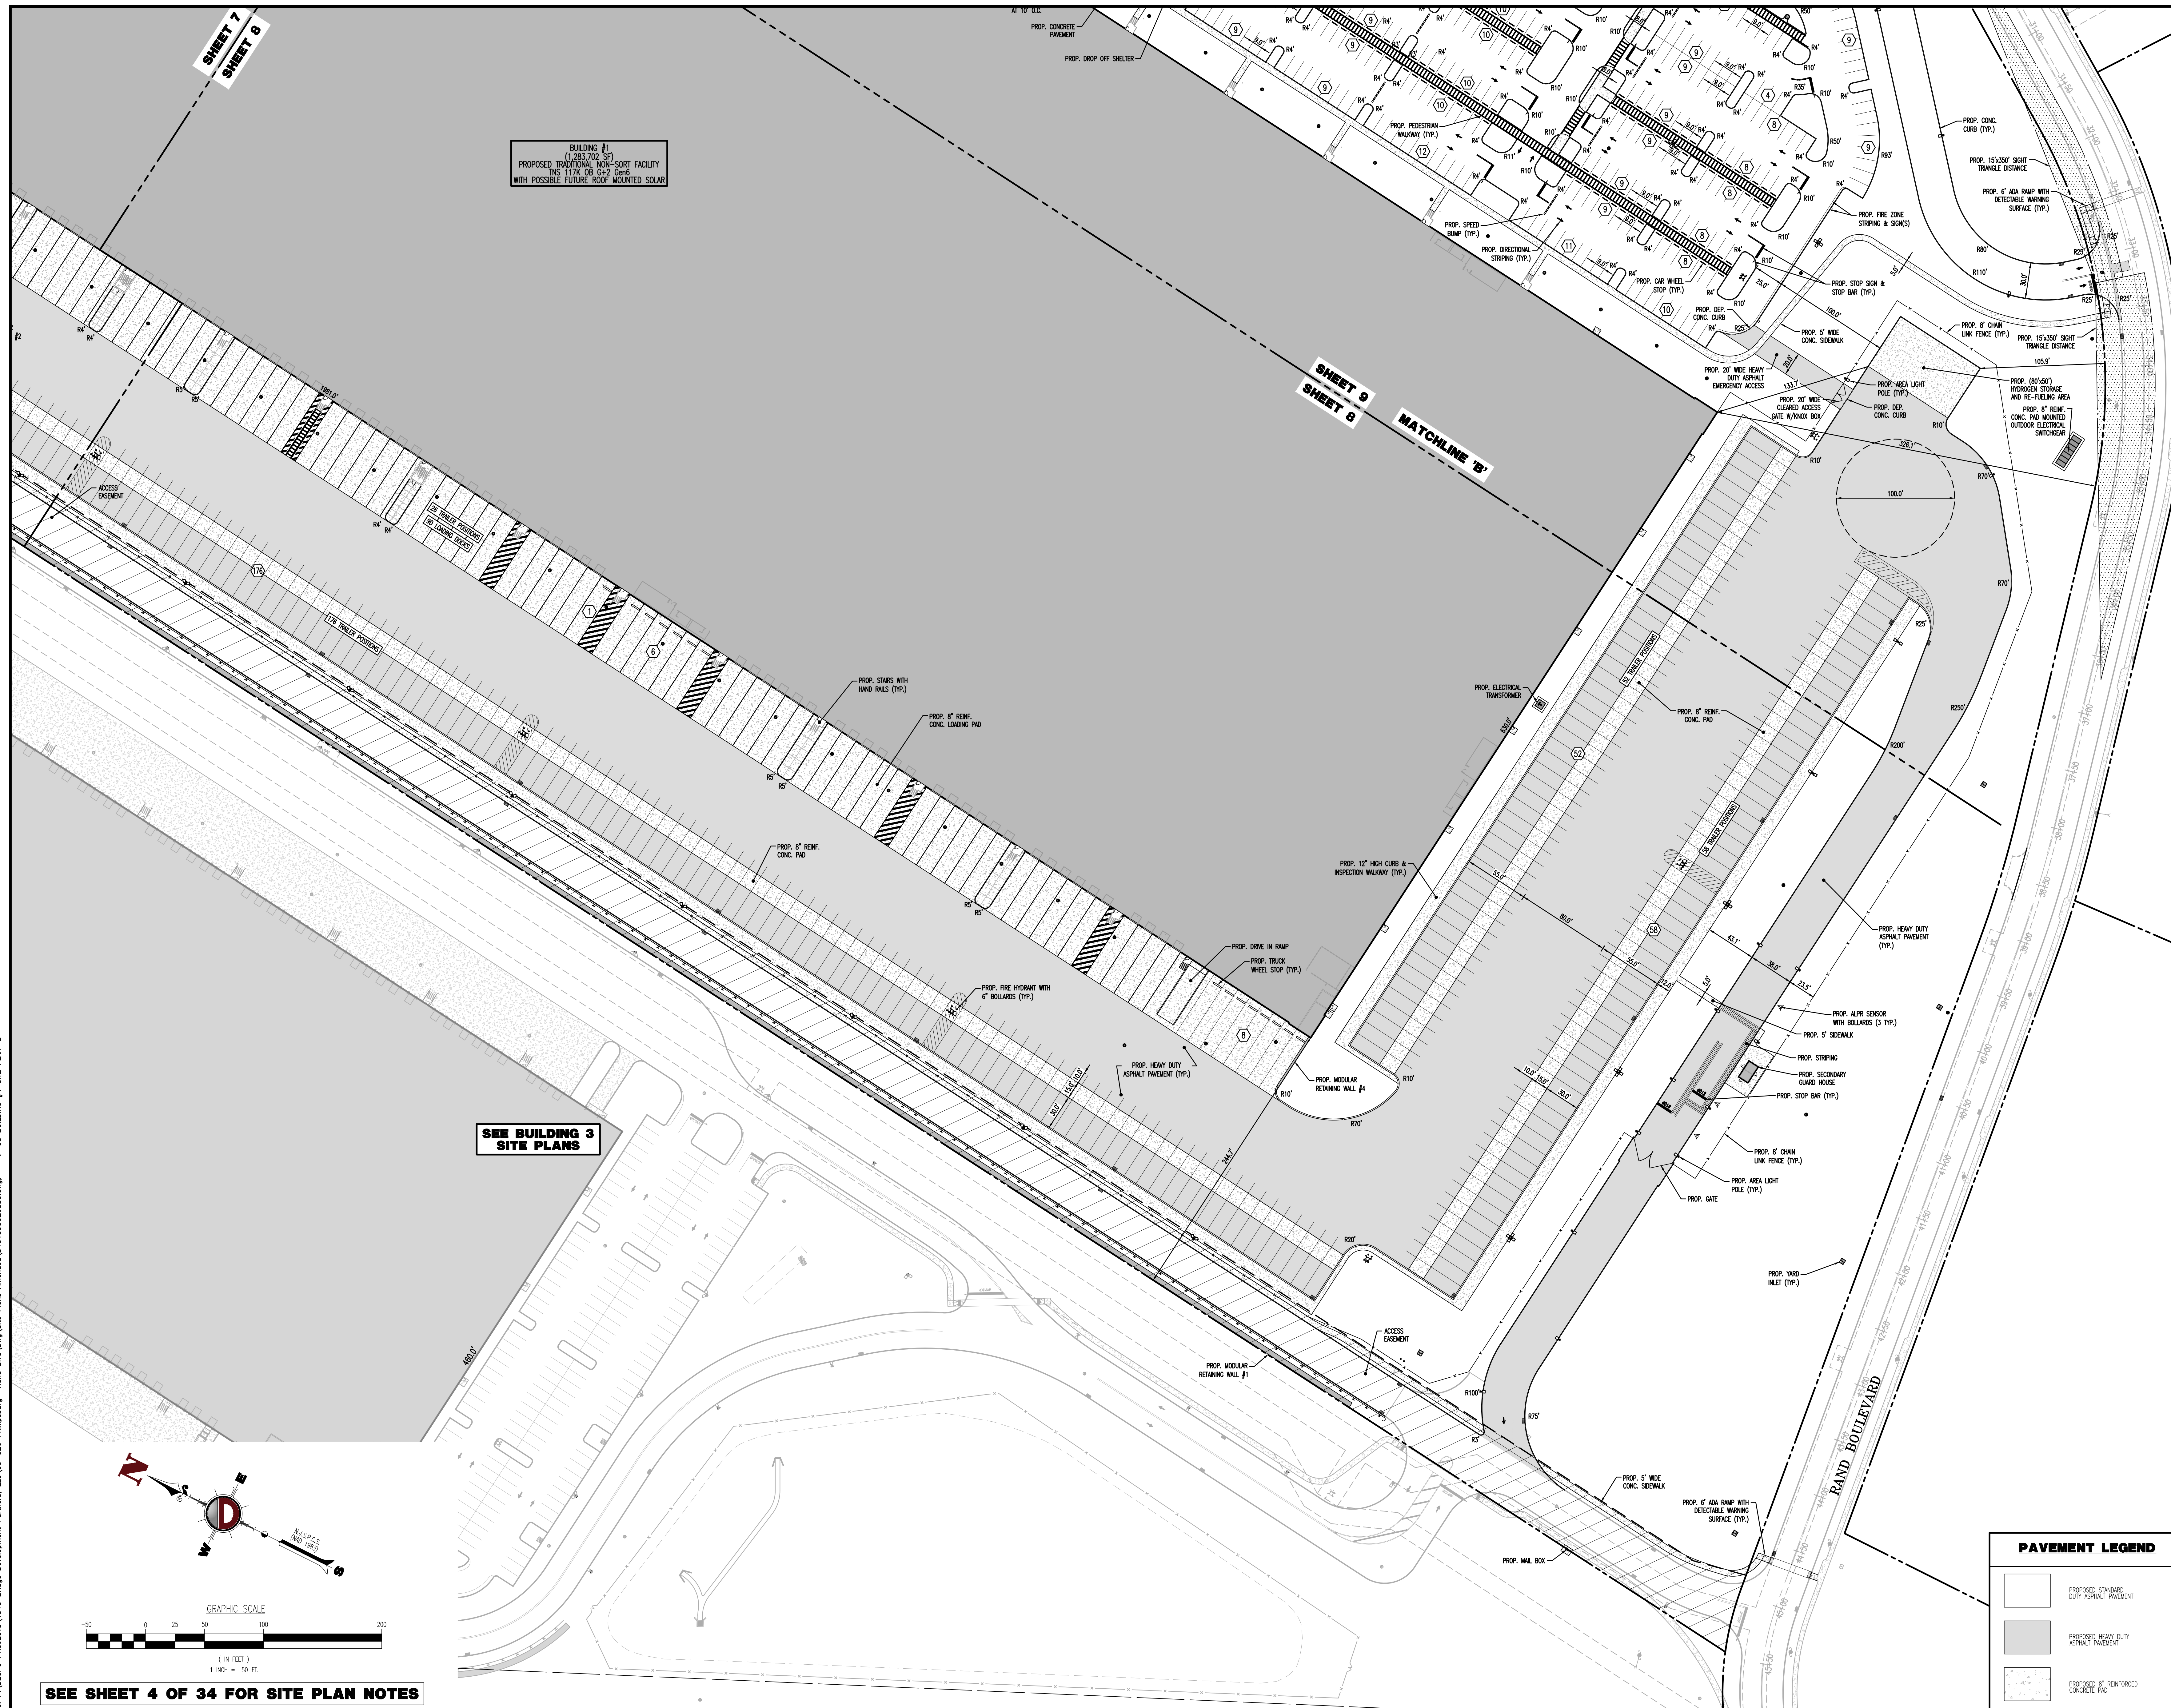

Plotted: 06/09/21 - 8:37 PM, By: ijerdes
File: P:\DECPC PROJECTS\1313 Bridge Development
Partners, LLC\99-026 Phillipsburg - Rand Blvd\Dwa\Site Plans Amended\0131399026SSO.dwg, ----> 08 BUILDING #1 SITE PLAN 'B'

COPYRIGHT © 2021 - DYNAMIC ENGINEERING CONSULTANTS, PC - ALL RIGHTS RESERVED