


GRAY ALLEY

6 FT EXISTING FENCE / (NEIGHBOR'S)

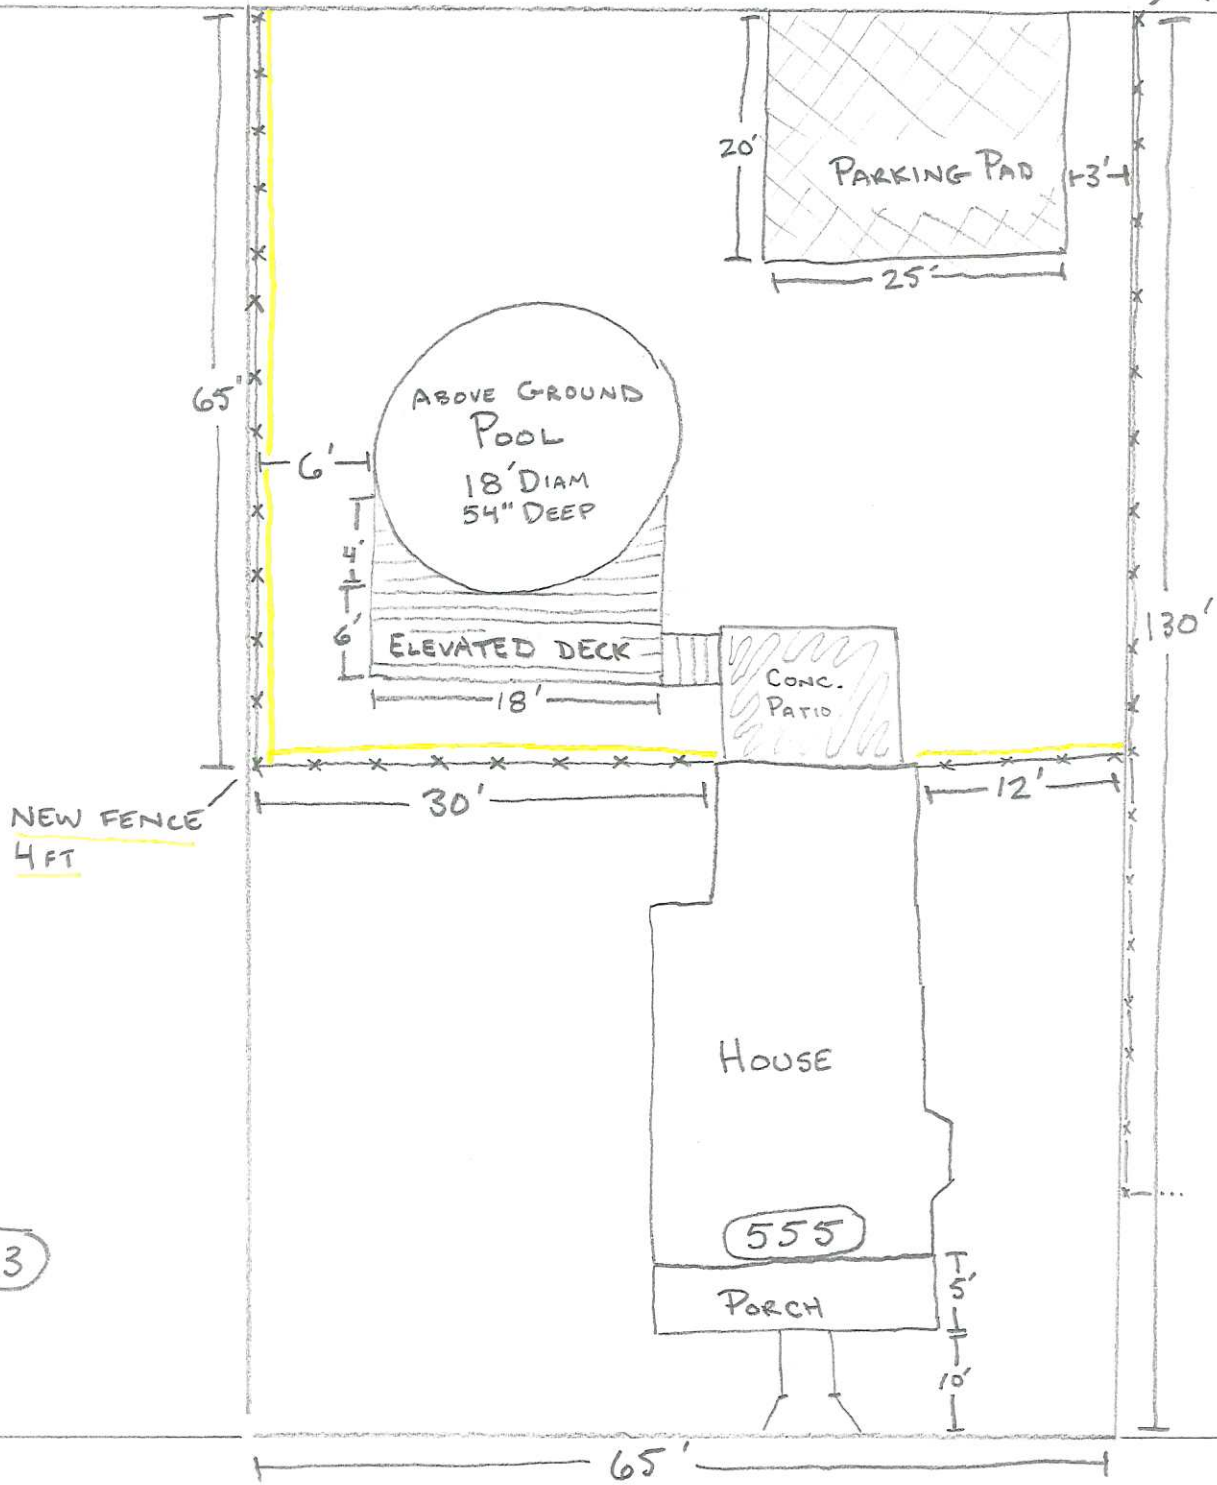

MAIN STREET